

RAINDECK
 Ph. 888.445.RAIN
 Fax. 866.869.3942
 info@raindeck.com


THIS DRAWING IS AN INSTRUMENT OF SERVICE AND THE PROPERTY OF RAINDECK. NO REPRODUCTIONS SHALL BE MADE OR REPRODUCED WITHOUT THE WRITTEN APPROVAL OF RAINDECK. ANY REPRODUCTION OF THIS DRAWING BY ANY METHOD IN WHOLE OR IN PART WITHOUT THE WRITTEN PERMISSION OF RAINDECK, WHEREA CONTRACTOR'S NAME APPEARS ON THIS DRAWING, SHALL BE CONSIDERED BY SAID CONTRACTOR AS AGREEMENT WITH SAID CONTRACTOR.

REV.	DATE	BY	DESCRIPTION
Δ			
Δ			
Δ			
Δ			

**RAIN DECK
 RESIDENTIAL SINGLE-PUMP
 STAND ALONE SYSTEM**

SEAL
DATE

DRAWN BY RS	REVIEWED BY RV
DATE MAY 2015	
SHEET	
MFR# ##	

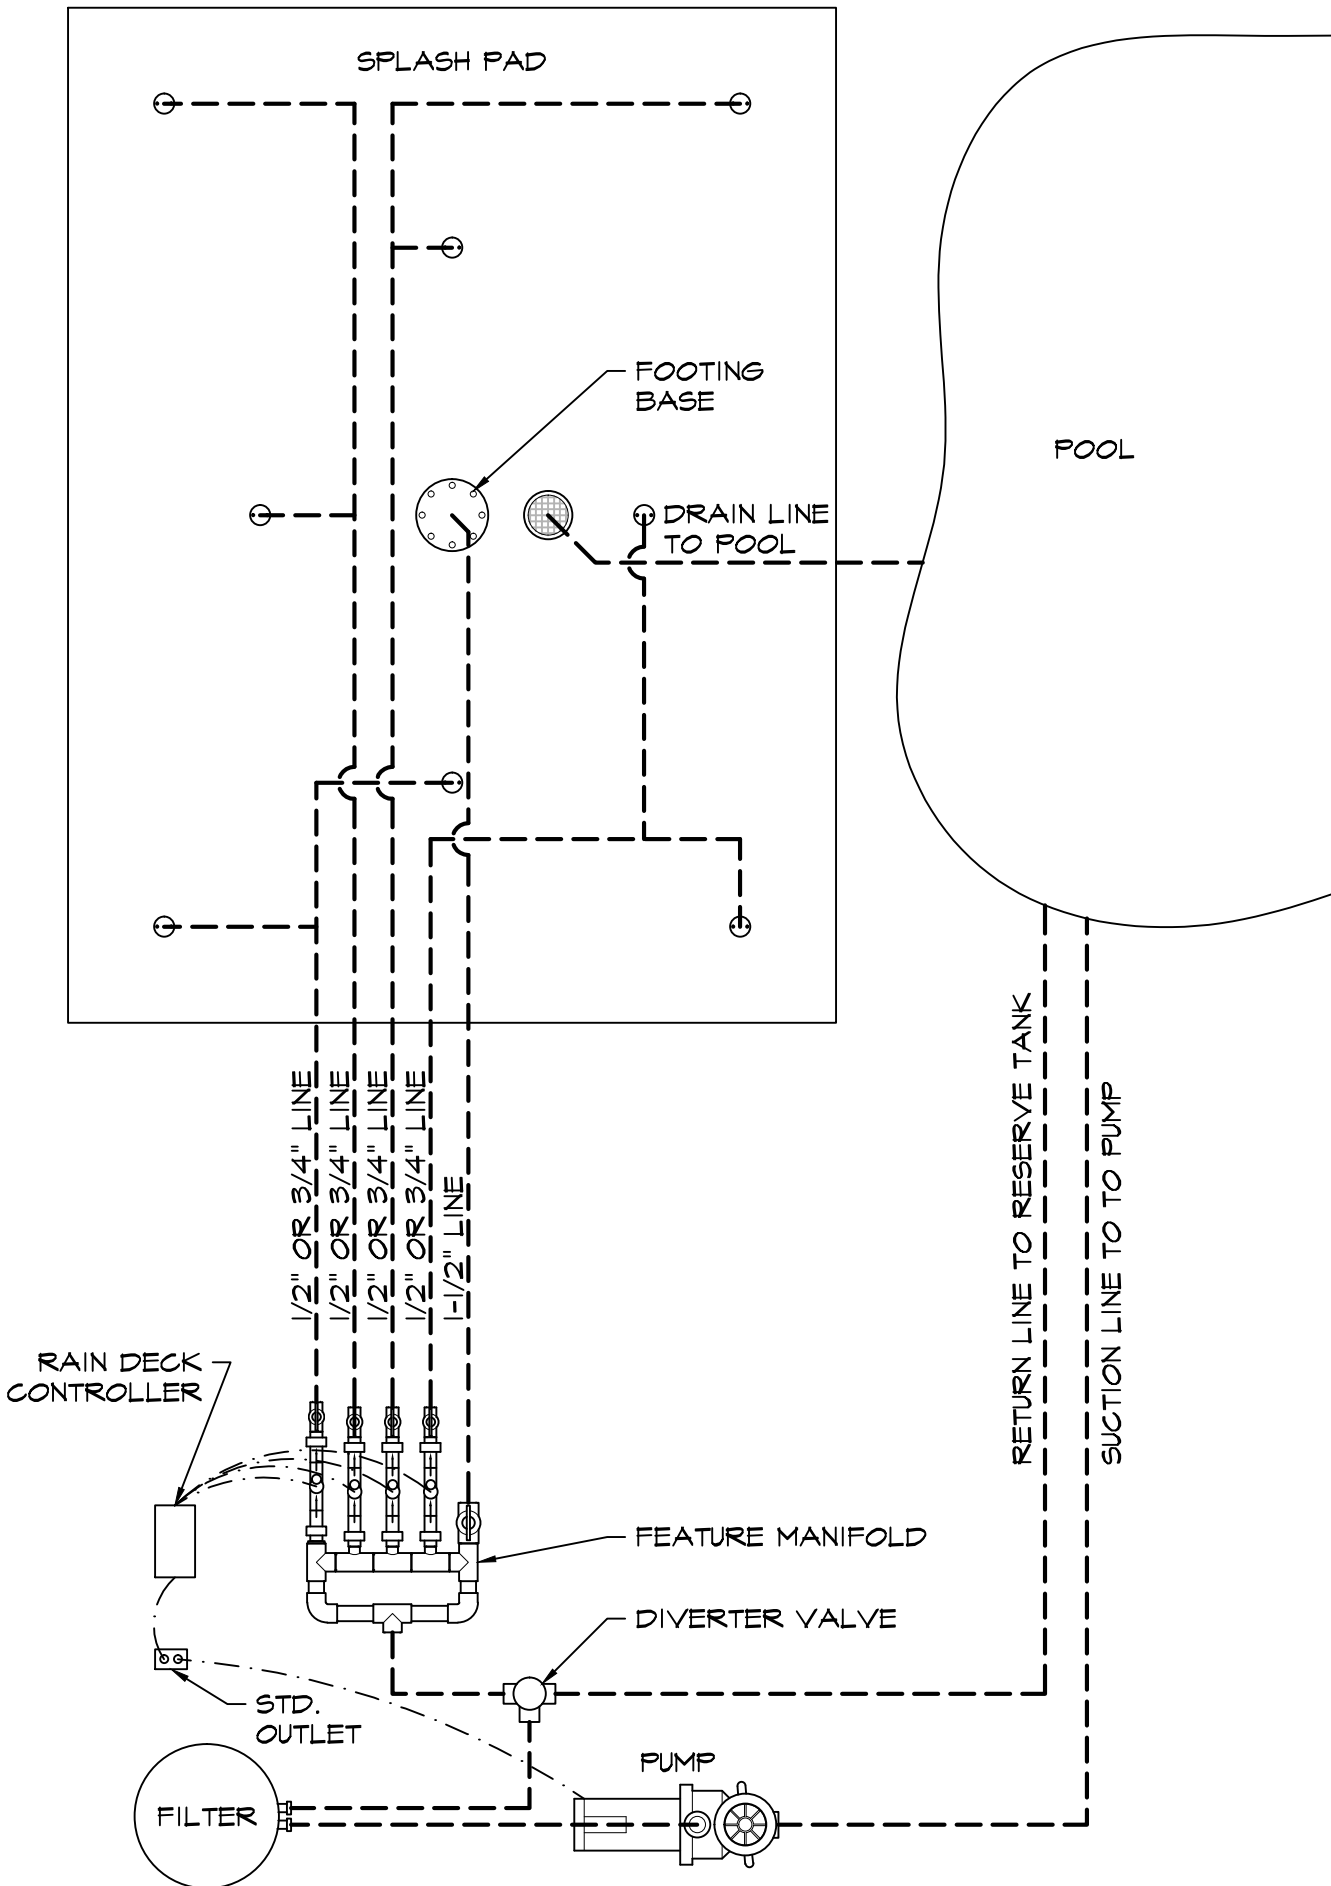

RAINDECK
 Ph. 888.445.RAIN
 Fax. 866.869.3942
 info@raindeck.com

THIS DRAWING IS AN INSTRUMENT OF SERVICE AND THE PROPERTY OF RAINDECK. IT IS TO BE USED ONLY FOR THE PROJECT AND SITE SPECIFICALLY IDENTIFIED HEREIN. REPRODUCTIONS SHALL BE RESTRICTED TO THE ORIGINAL SITE FOR THE PROJECT AND SHALL NOT BE USED UNLESS PROPERLY SEALED AND APPROVED. PUBLICATION OF THIS DRAWING BY ANY METHOD IN WHOLE OR IN PART WITHOUT THE WRITTEN PERMISSION OF RAIN DECK, WHEREA CONTRACTOR'S NAME APPEARS ON THIS DRAWING, IS STRICTLY PROHIBITED. RAIN DECK CONTRACTOR EXCEPT BY AGREEMENT WITH SAME CONTRACTOR.

REV.	DATE	BY	DESCRIPTION
Δ			
Δ			
Δ			
Δ			
Δ			

**RAIN DECK
 RESIDENTIAL SINGLE-PUMP
 POOL TIE-IN SYSTEM**

SEAL

DATE

DRAWN BY RS	REVIEWED BY RV
DATE MAY 2015	
SHEET	
MFR# ##	



Ph. 888.445.RAIN
 Fax. 866.869.3942
 info@raindeck.com


THIS DRAWING IS AN INSTRUMENT OF SERVICE AND THE PROPERTY OF RAINDECK. IT IS TO BE USED ONLY FOR THE PROJECT AND SITE SPECIFICALLY IDENTIFIED HEREON. IT IS NOT TO BE REPRODUCED, COPIED, REPRODUCED OR TRANSMITTED IN ANY FORM OR BY ANY MEANS, ELECTRONIC OR MECHANICAL, INCLUDING PHOTOCOPYING, RECORDING, OR BY ANY INFORMATION STORAGE AND RETRIEVAL SYSTEM, WITHOUT THE WRITTEN PERMISSION OF RAINDECK. ANY REPRODUCTION OR TRANSMISSION OF THIS DRAWING BY ANY METHOD IN WHOLE OR IN PART WITHOUT THE WRITTEN PERMISSION OF RAINDECK, WHERE A CONTRACTOR'S NAME APPEARS ON THIS DRAWING, SHALL BE CONSIDERED BY SAID CONTRACTOR AS AN AGREEMENT WITH SAID CONTRACTOR EXCEPT BY AGREEMENT WITH SAID CONTRACTOR.


REV.	DATE	BY	DESCRIPTION
△			
△			
△			
△			
△			

**RAIN DECK
 RESIDENTIAL
 FRESH WATER SYSTEM**

SEAL
DATE

DRAWN BY RS	REVIEWED BY RV
DATE JUNE 2015	
SHEET	
MFR# ##	

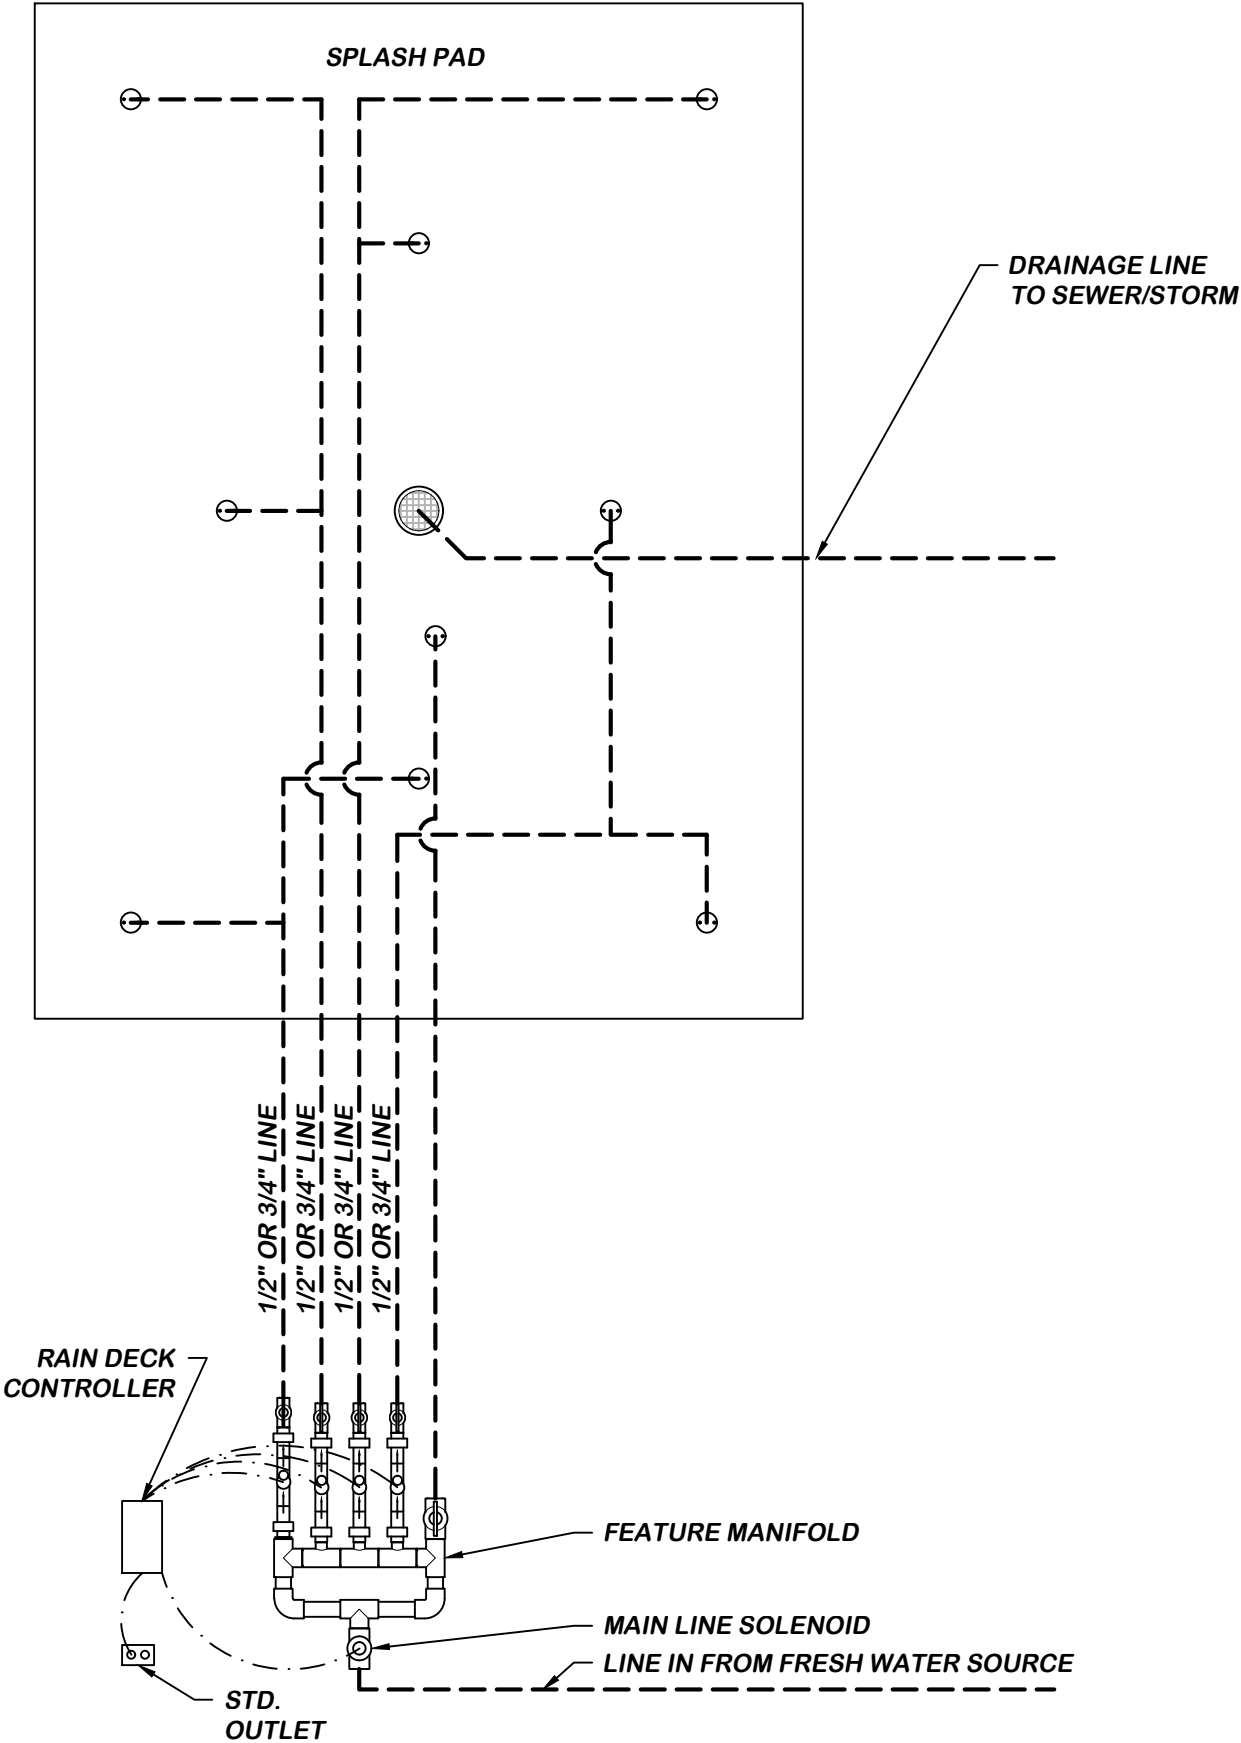

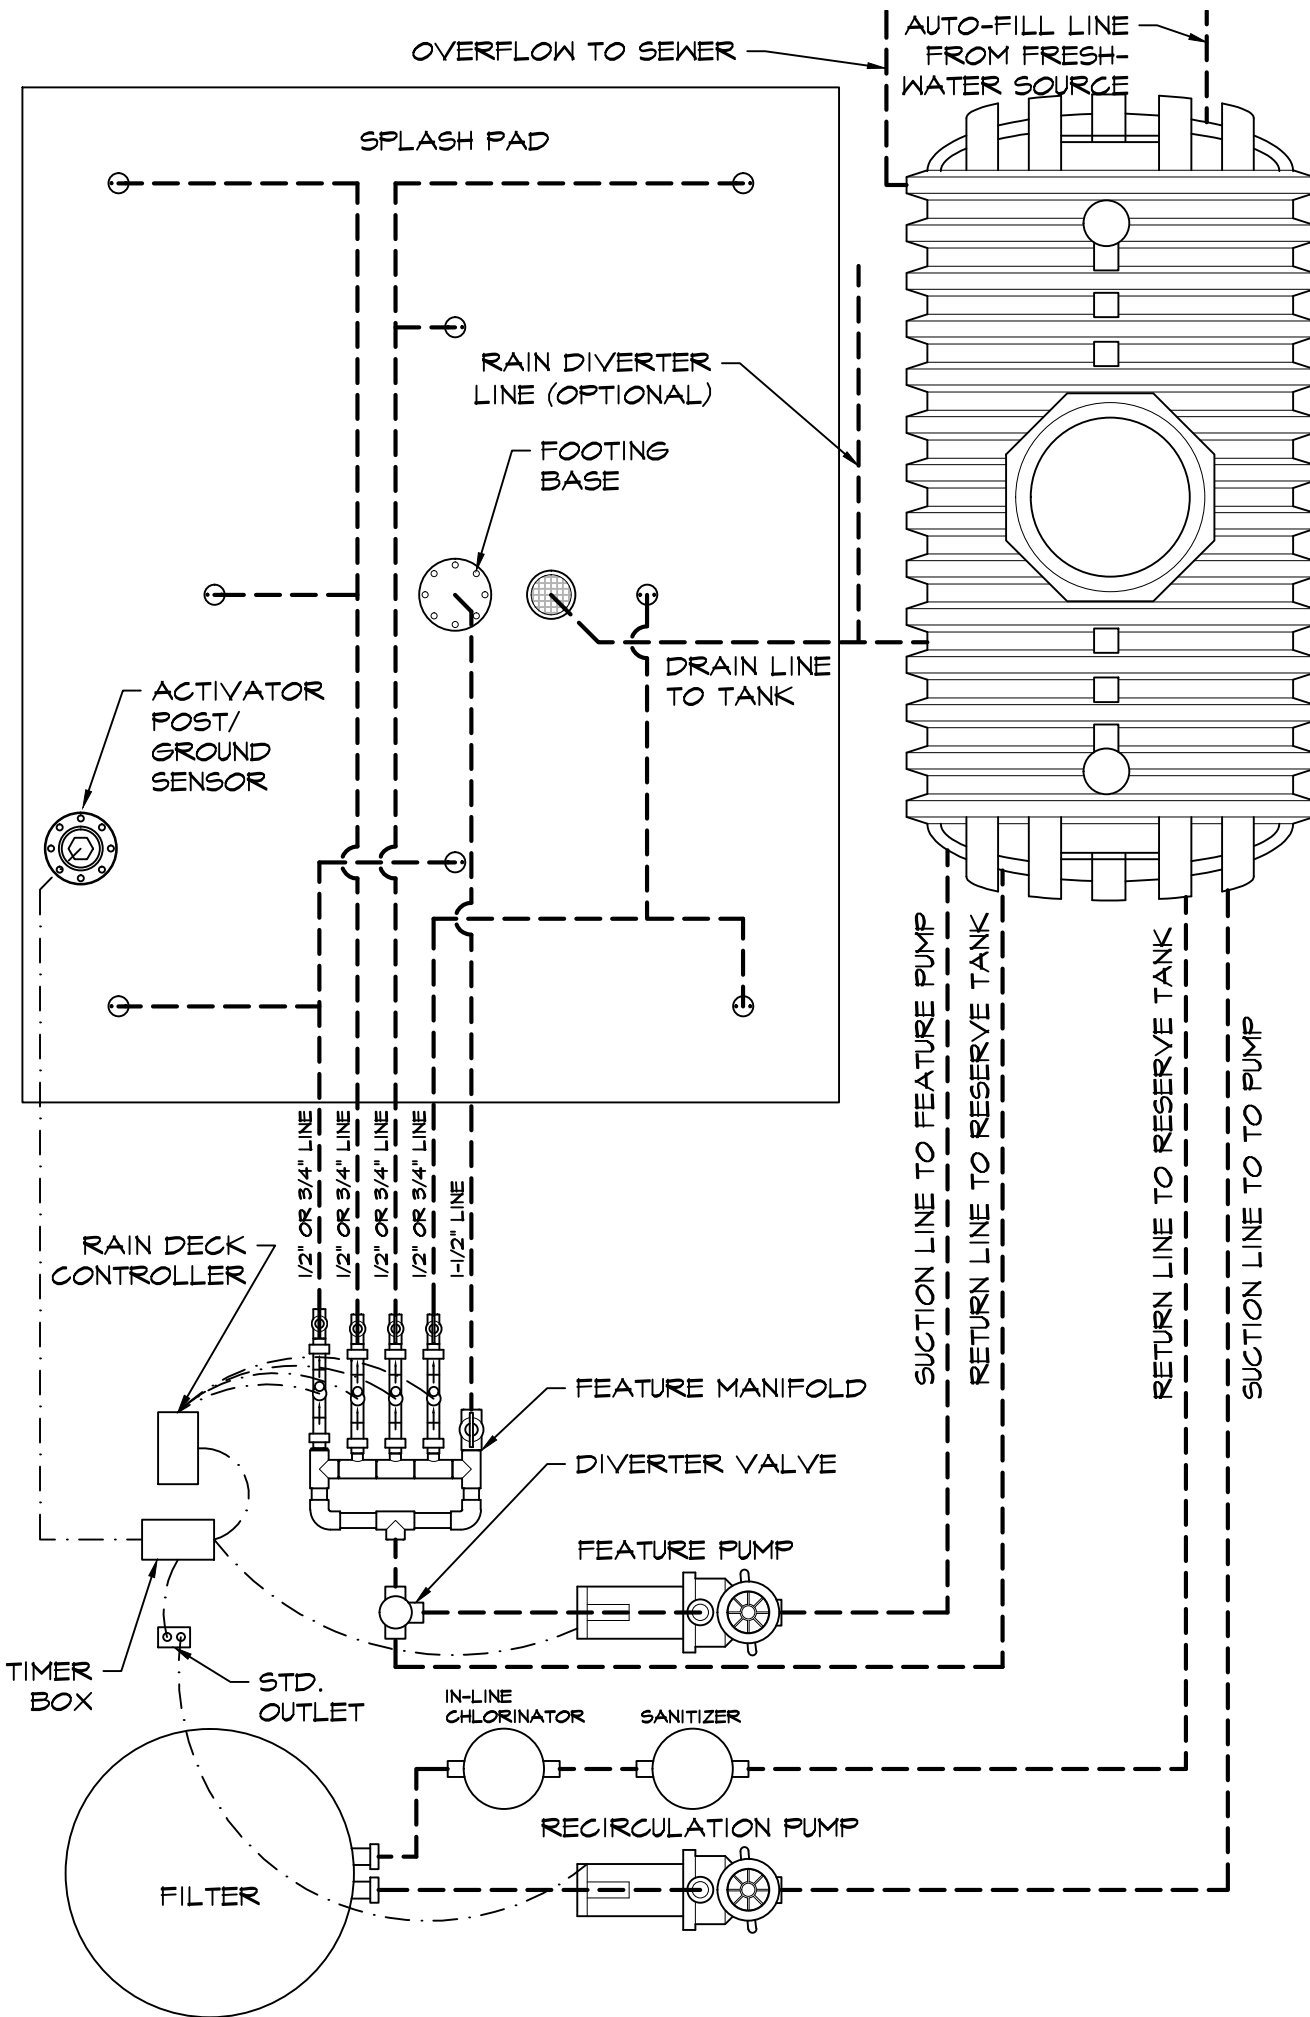

RAINDECK
 Ph. 888.445.RAIN
 Fax. 866.869.3942
 info@raindeck.com

THIS DRAWING IS AN INSTRUMENT OF SERVICE AND THE PROPERTY OF RAINDECK. REPRODUCTIONS SHALL BE RESTRICTED TO THE ORIGINAL SITE FOR APPROVED. PUBLICATION OF THIS DRAWING BY ANY METHOD IN WHOLE OR IN PART WITHOUT THE WRITTEN PERMISSION OF RAIN DECK, WHERE A CONTRACTOR'S NAME APPEARS ON THIS DRAWING, IS STRICTLY PROHIBITED BY SAID CONTRACTOR EXCEPT BY AGREEMENT WITH SAID CONTRACTOR.

REV.	DATE	BY	DESCRIPTION
Δ			
Δ			
Δ			
Δ			

**RAIN DECK
 COMMERCIAL MULTI-PUMP
 STAND-ALONE SYSTEM**

SEAL
 DATE

DRAWN BY RS	REVIEWED BY RV
DATE MAY 2015	
SHEET	
MFR# ##	


THIS DRAWING IS AN INSTRUMENT OF SERVICE AND THE PROPERTY OF RAINDECK. IT IS TO BE USED ONLY FOR THE PROJECT AND SITE SPECIFICALLY IDENTIFIED HEREIN. REPRODUCTIONS SHALL BE LIMITED TO THE ORIGINAL SITE FOR THE PROJECT AND SHALL BE USED UNLESS PROPERLY SEALED AND APPROVED. PUBLICATION OF THIS DRAWING BY ANY METHOD IN WHOLE OR IN PART WITHOUT THE WRITTEN PERMISSION OF RAINDECK, WHERE A CONTRACTOR'S NAME APPEARS ON THIS DRAWING, SHALL BE CONSIDERED BY SAID CONTRACTOR AS AN AGREEMENT WITH SAME CONTRACTOR.

REV.	DATE	BY	DESCRIPTION
Δ			
Δ			
Δ			
Δ			
Δ			

**RAIN DECK
 COMMERCIAL MULTI-PUMP
 POOL TIE-IN SYSTEM**

SEAL
DATE

DRAWN BY RS	REVIEWED BY RV
DATE MAY 2015	SHEET
MFR#	# #

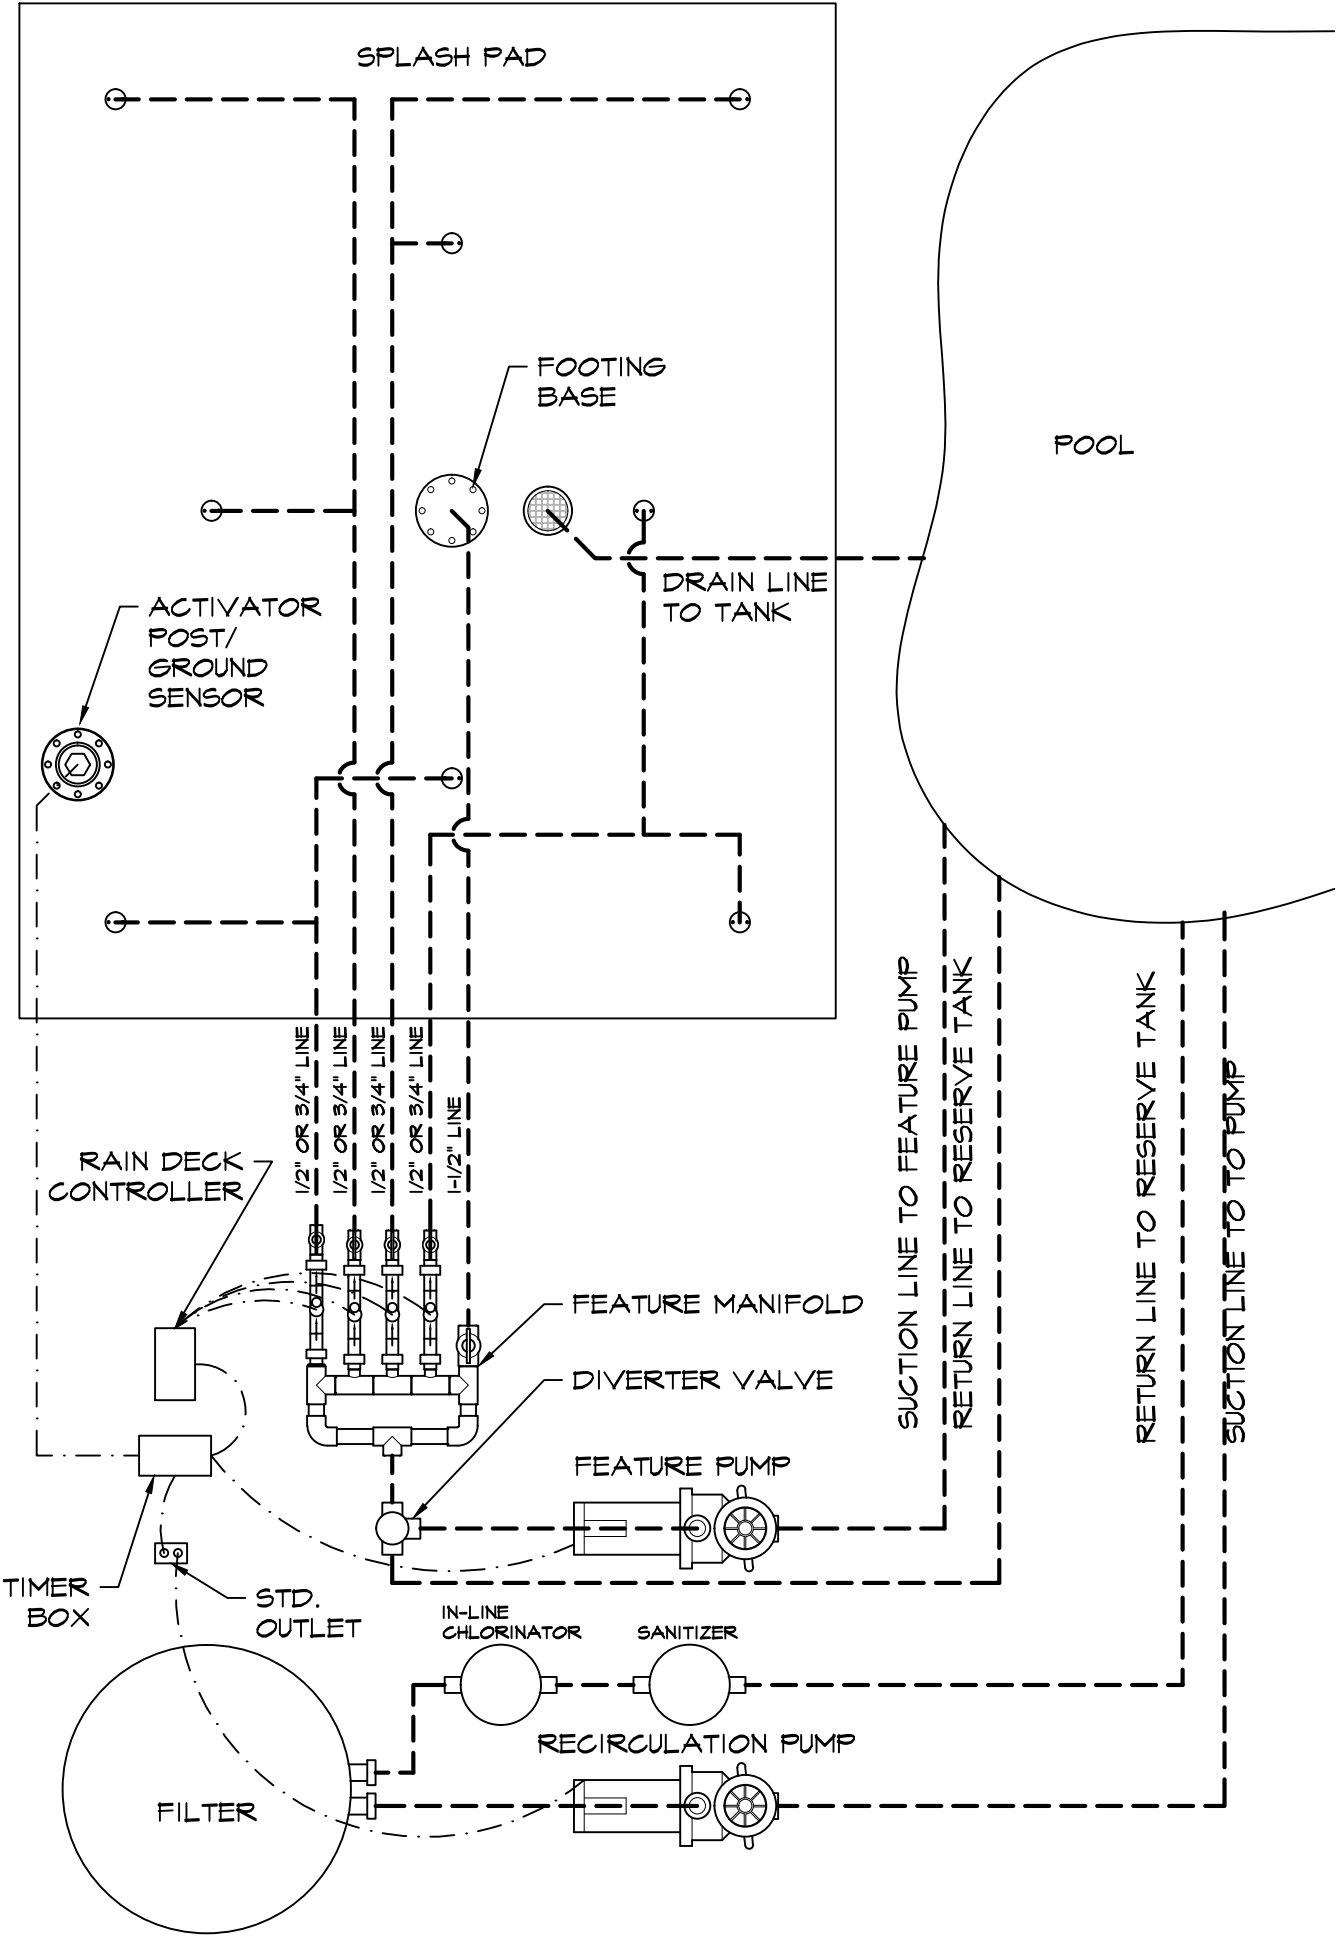

THIS DRAWING IS AN INSTRUMENT OF SERVICE AND THE PROPERTY OF RAINDECK. IT IS TO BE USED ONLY FOR THE PROJECT AND SITE SPECIFICALLY IDENTIFIED HEREON. IT IS NOT TO BE REPRODUCED, COPIED, REPRODUCED OR TRANSMITTED IN ANY FORM OR BY ANY MEANS, ELECTRONIC OR MECHANICAL, INCLUDING PHOTOCOPYING, RECORDING, OR BY ANY INFORMATION STORAGE AND RETRIEVAL SYSTEM, WITHOUT THE WRITTEN PERMISSION OF RAINDECK. WHERE A CONTRACTOR'S NAME APPEARS ON THIS DRAWING, IT IS THE PROPERTY OF SAID CONTRACTOR EXCEPT BY AGREEMENT WITH SAME CONTRACTOR.

REV.	DATE	BY	DESCRIPTION
△			
△			
△			
△			

RAIN DECK COMMERCIAL FRESH WATER SYSTEM

SEAL

DATE

DRAWN BY	RS	REVIEWED BY	RV
DATE	JUNE 2015		
SHEET			
MFR#	##		

